


NOTE: THIS DRAWING IS PRELIMINARY. PLEASE REFER TO THE CERTIFIED BLUEPRINT FOR FINAL DIMENSIONS.

Horizontal Distance	Inside Clearance
1'	2'-9"
2'	5'-8"
3'	8'-7"
4'	11'-6"
5'	13'-3"
10'	16'-0.5"
15'	17'-10.5"

Front Door: 12'w x 14'h, Overhead Door Opening Clearance = 2'-2.625"

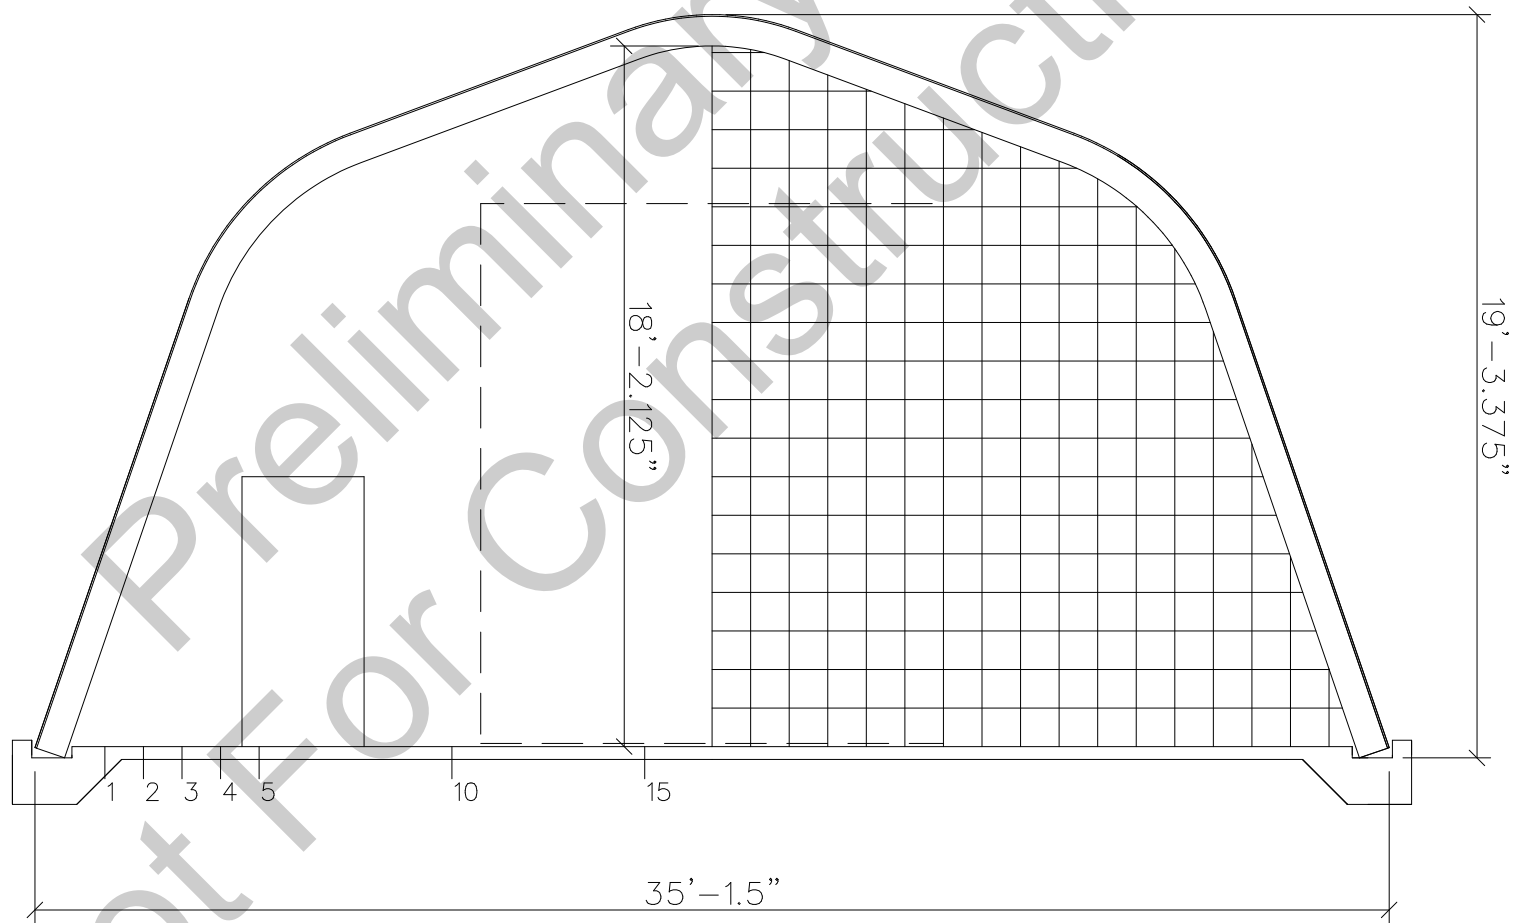

str. panels: 2@92.25	1 peak panel: 71.44	bolts/arch: 228	Date: 3/9/2021
2 eave panels: 92.25	str. wall panels: 2@78.38 & 2@78.38		
Endwall area, sq.ft: 508.37	Volume/ft, cu.ft: 485.24	Surface area/arch, sq.ft: 156.31	Total arch length: 682.06

