


NOTE: THIS DRAWING IS PRELIMINARY. PLEASE REFER TO THE CERTIFIED BLUEPRINT FOR FINAL DIMENSIONS.

Horizontal Distance	Inside Clearance
1'	7'-8.5"
2'	9'-4"
3'	10'-5.5"
4'	11'-5.5"
5'	12'-4.5"
10'	16'-1"
15'	18'-7.5"
20'	20'-4"
25'	21'-3"

Front Door openings: 12'w x 14'h, Overhead Door Clearance = 1'

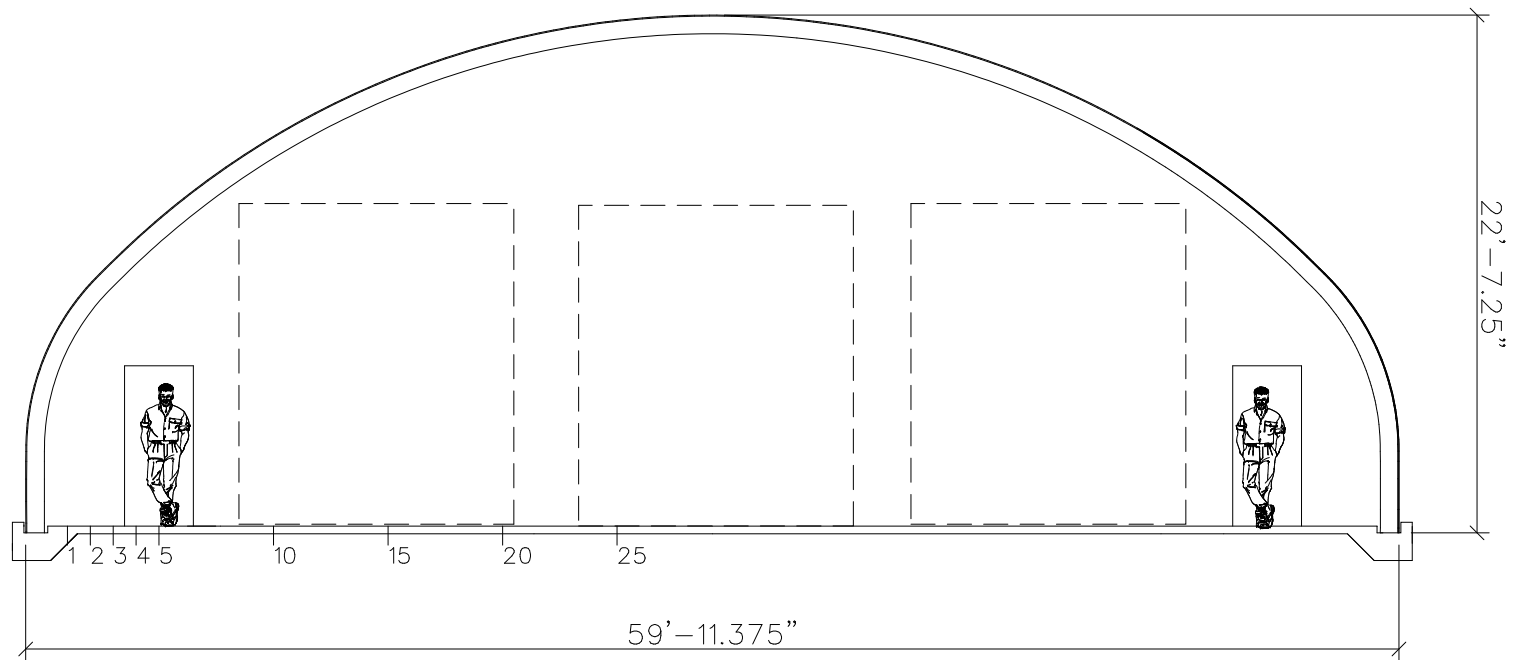

Standard 120" panels: 6	1 short panel: 50.63	bolts/arch: 307	Date: 2/10/2022
2 eave panels: 120	str. wall panels: 2@43.69		
Endwall area, sq.ft: 1060.07	Volume/ft, cu.ft: 1050.50	Surface area/arch, sq.ft: 231.04	Total arch length: 1008.18