


NOTE: THIS DRAWING IS PRELIMINARY. PLEASE REFER TO THE CERTIFIED BLUEPRINT FOR FINAL DIMENSIONS.

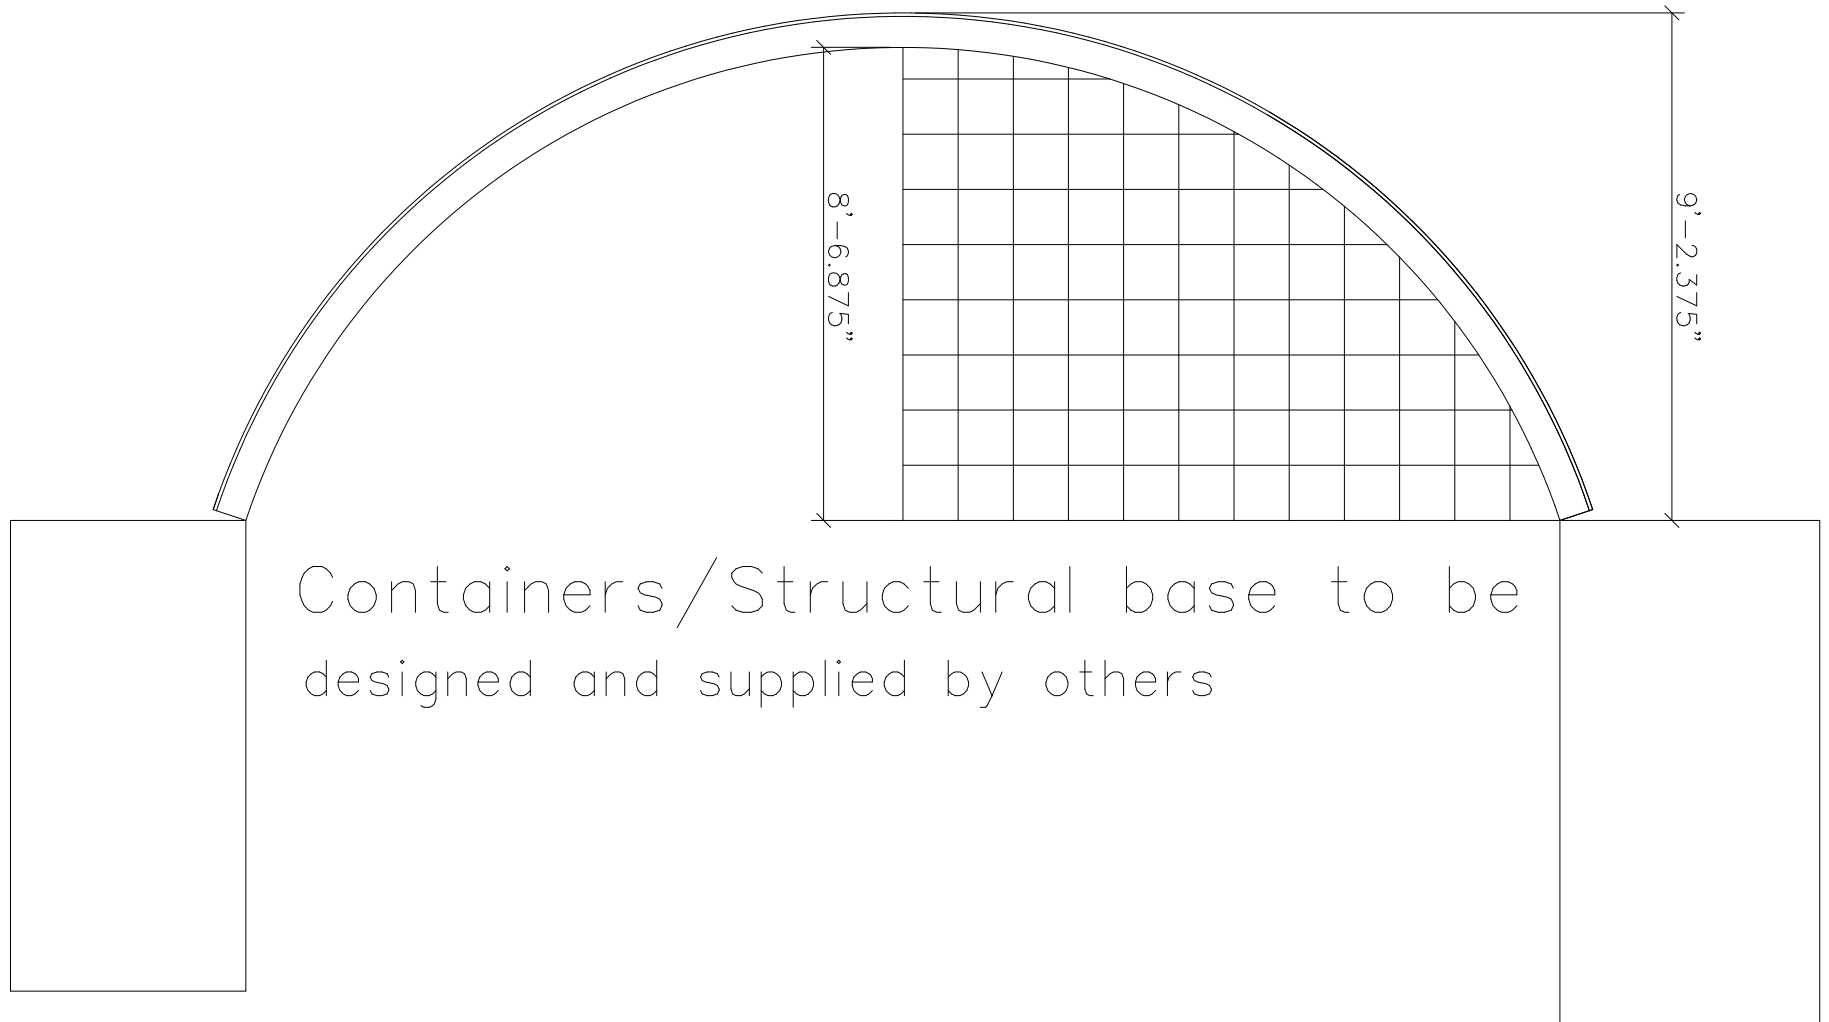

Standard 120" panels: 3	1 short panel: 64.50	bolts/arch: 106	Date: 2023-07-26
Endwall area, sq.ft: 164.56	Volume/ft, cu.ft: 161.20	Surface area/arch, sq.ft: 82.80	Total arch length: 394.80